


mca

marchini curran associates  
54a High Pavement  
Nottingham  
NG1 1HW

T +44 (0)115 947 4020  
E post@mc-a.co.uk  
W www.mc-a.co.uk

Figured dimensions to be followed in preference to those scaled from drawing.  
All dimensions to be verified on site by the contractors and such dimensions to be their responsibility.  
Drawing omissions and errors to be reported immediately to the architect.

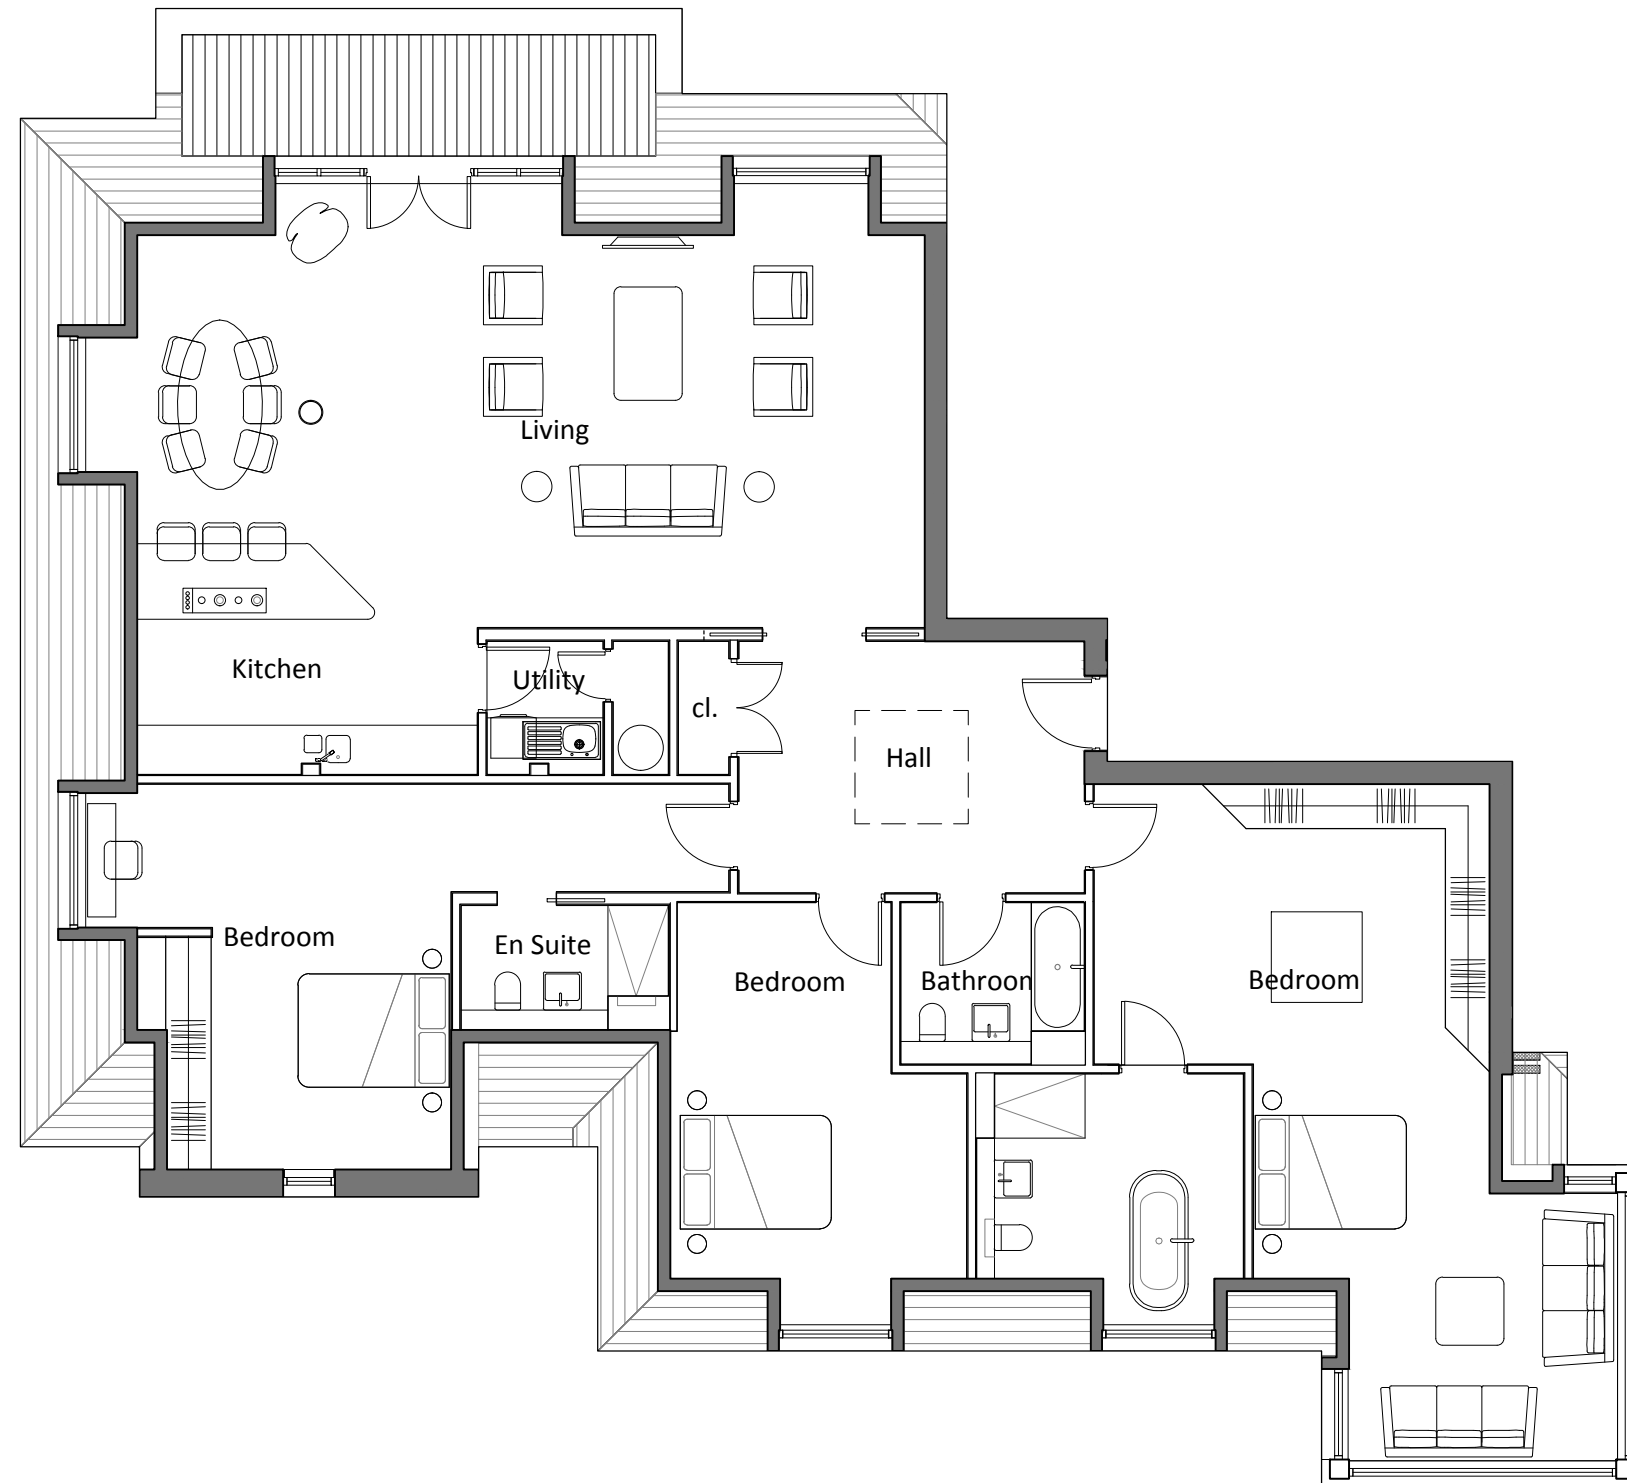

rev: date: description: drawn:

Client:  
Boulbee LDN (Canford Cliffs) Ltd

project name:  
Residential Development  
Lilliput Rd,  
Poole

drawing name:  
Sales Plans  
No.80  
Apartment 9

scale (size): drawn / approved: date:  
1:100@A3 mdf DC MAR 2017

project no: drawing no: revision:  
14042 (90)09 -

drawing status:  
**RECORD**

Marchini Curran Associates Limited  
Company Registration No. 4341466  
All rights reserved by Marchini Curran Associates Limited.